


**NMI PATTERN APPROVED ENERGY METER
CONNECTED TO SHARED ENERGY MONITORING
AND REPORTING SYSTEM VIA HIGH-LEVEL
INTERFACE**

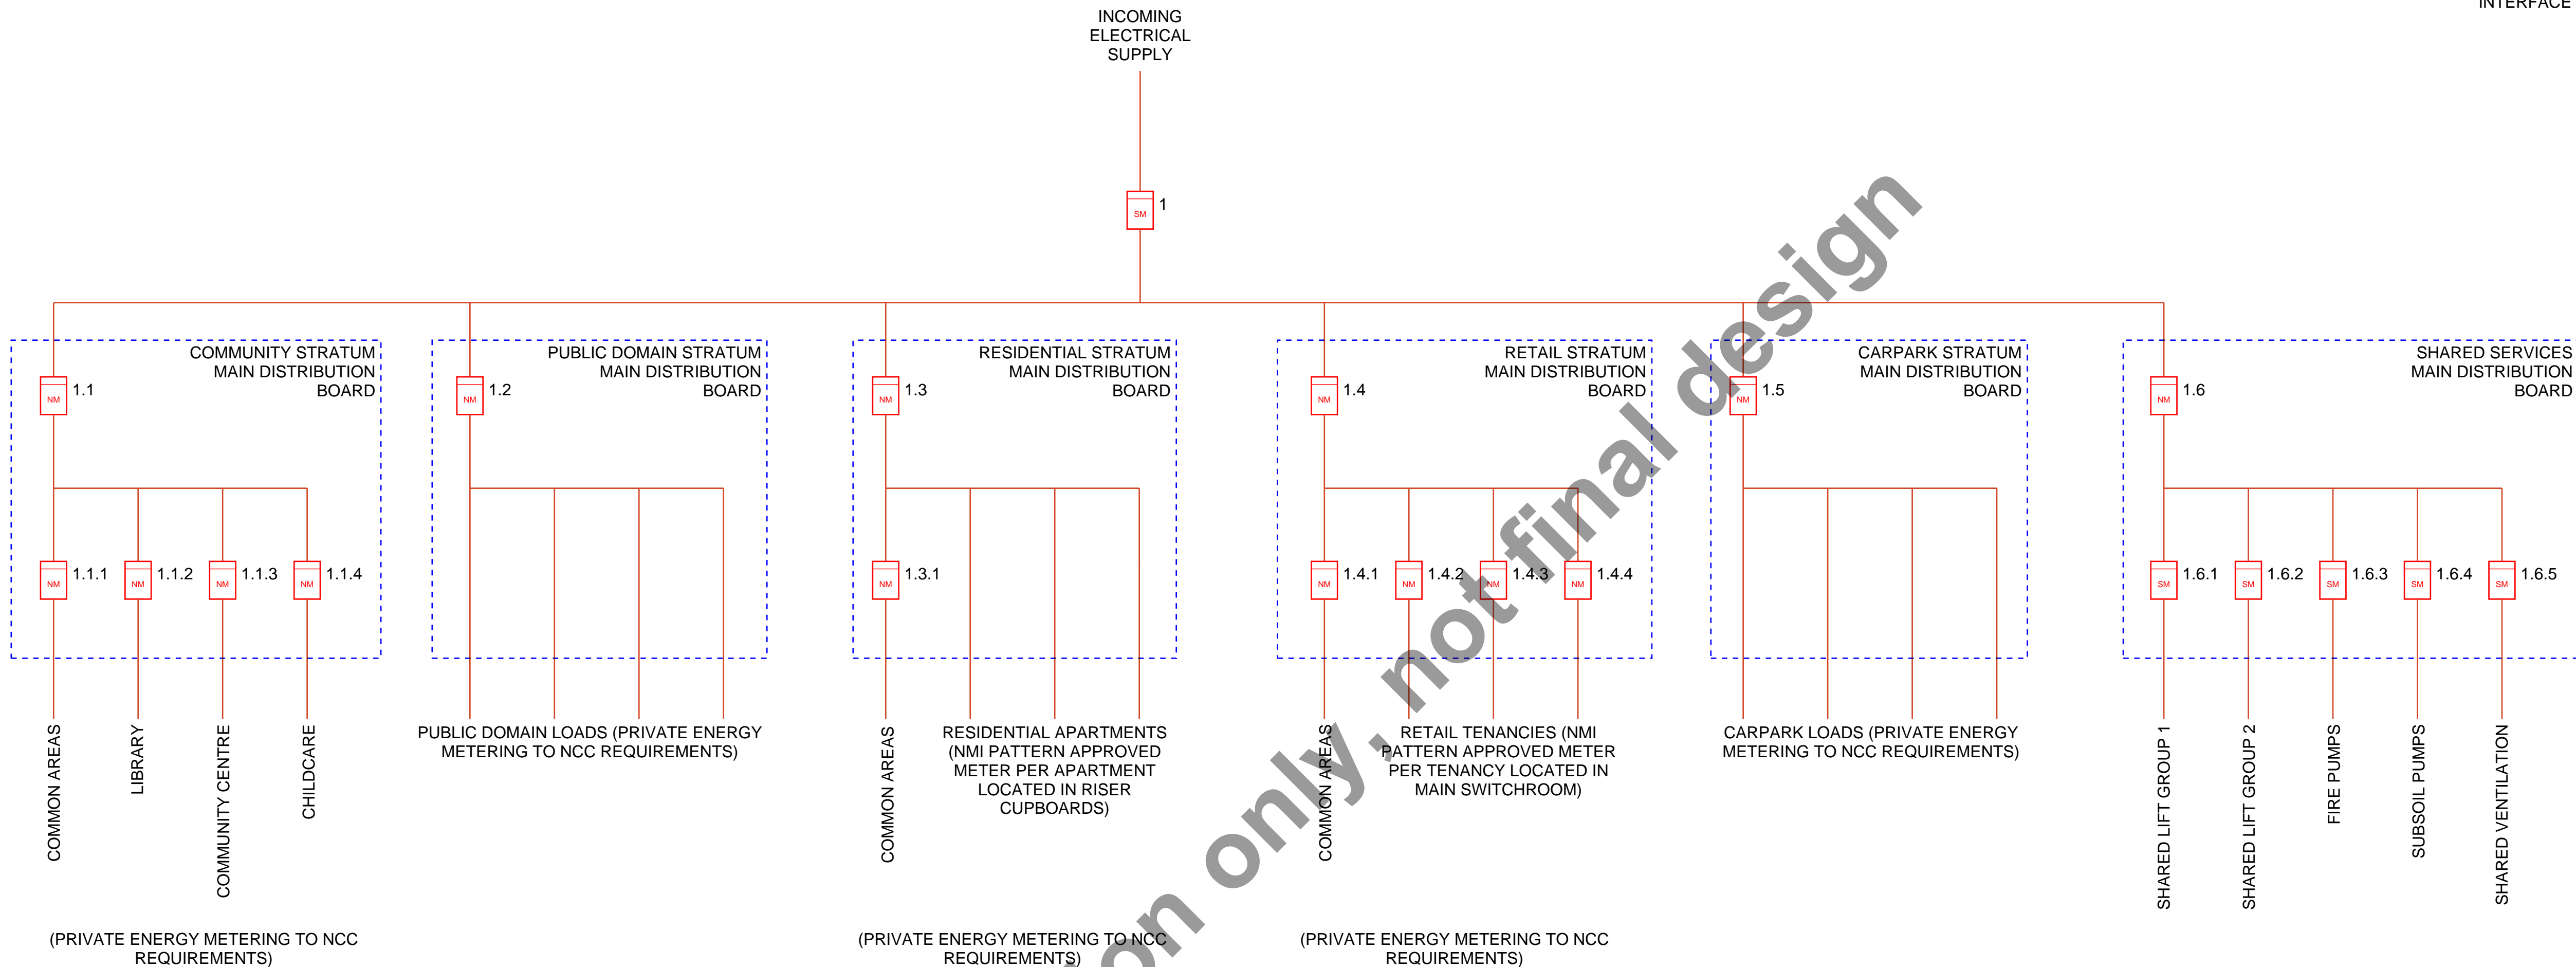

SHARED SERVICES LOADS -
ENERGY METERING TO BE PROVIDED TO
NCC REQUIREMENTS AND ON EACH
SUBMAIN AS A MINIMUM. ANY LOAD OR
LOAD GROUP WITH PREDICTED ANNUAL
ENERGY CONSUMPTION EXCEEDING 5000
kWh/annum CONSUMPTION TO BE
SEPERATELY METERED.

ALL LOADS SHALL BE GROUPED
ACCORDING TO THE STRATUM LOTS
THEY SERVE, AND THEN SUB-GROUPED
BY FUNCTION.

COORDINATE THE SHARED LOADS WITH THE SHARED SERVICES SCHEDULE IN THE BUILDING MANAGEMENT STATEMENT AND SUBMIT SHARED SERVICES SCHEDULE AND PROPOSED METERING TREE FOR APPROVAL PRIOR TO COMMENCING SWITCHBOARD CONSTRUCTION.

[illegible]

• CLIENT

■ ARCHITECT



LEVEL 1, TOWER 1
495 VICTORIA AVENUE
CHATSWOOD 2067 NSW
T + 61 2 9419 4100
F + 61 2 9411 8460
E syd@floth.com.au
W www.floth.com.au
SYDNEY BRISBANE PERTH MELBOURNE JAKARTA

- PROJEC

LINDFIELD VILLAGE HUB

SERVICE

ELECTRICAL SERVICES

DRAWING TITLE

METERING CONCEPT SCHEMATIC

— DRAWN

TB

■ CHECKED

18.07.2019

DRAWING SCALE
NTS @

PROJECT 1

19429-E-02-1001

REVISION
01